



EXISTING	TOTAL SF	5,100 SF
PHASE 1	NEW	4,755 SF
	RENOVATED	1,390 SF
	TOTAL CONSTRUCTION SF	6,145 SF
PHASE 2	NEW - 1ST FLOOR	5,430 SF
	NEW - 2ND FLOOR	4,460 SF
	RENOVATED	1,540 SF
	TOTAL CONSTRUCTION SF	11,430 SF
PHASE 3	NEW	3,640 SF
FULL MASTER PLAN		
	LEVEL 1	14,660 SF
	LEVEL 2	4,460 SF
	TOTAL SF	19,120 SF

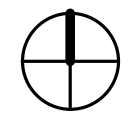



SCALE: 1" = 40'

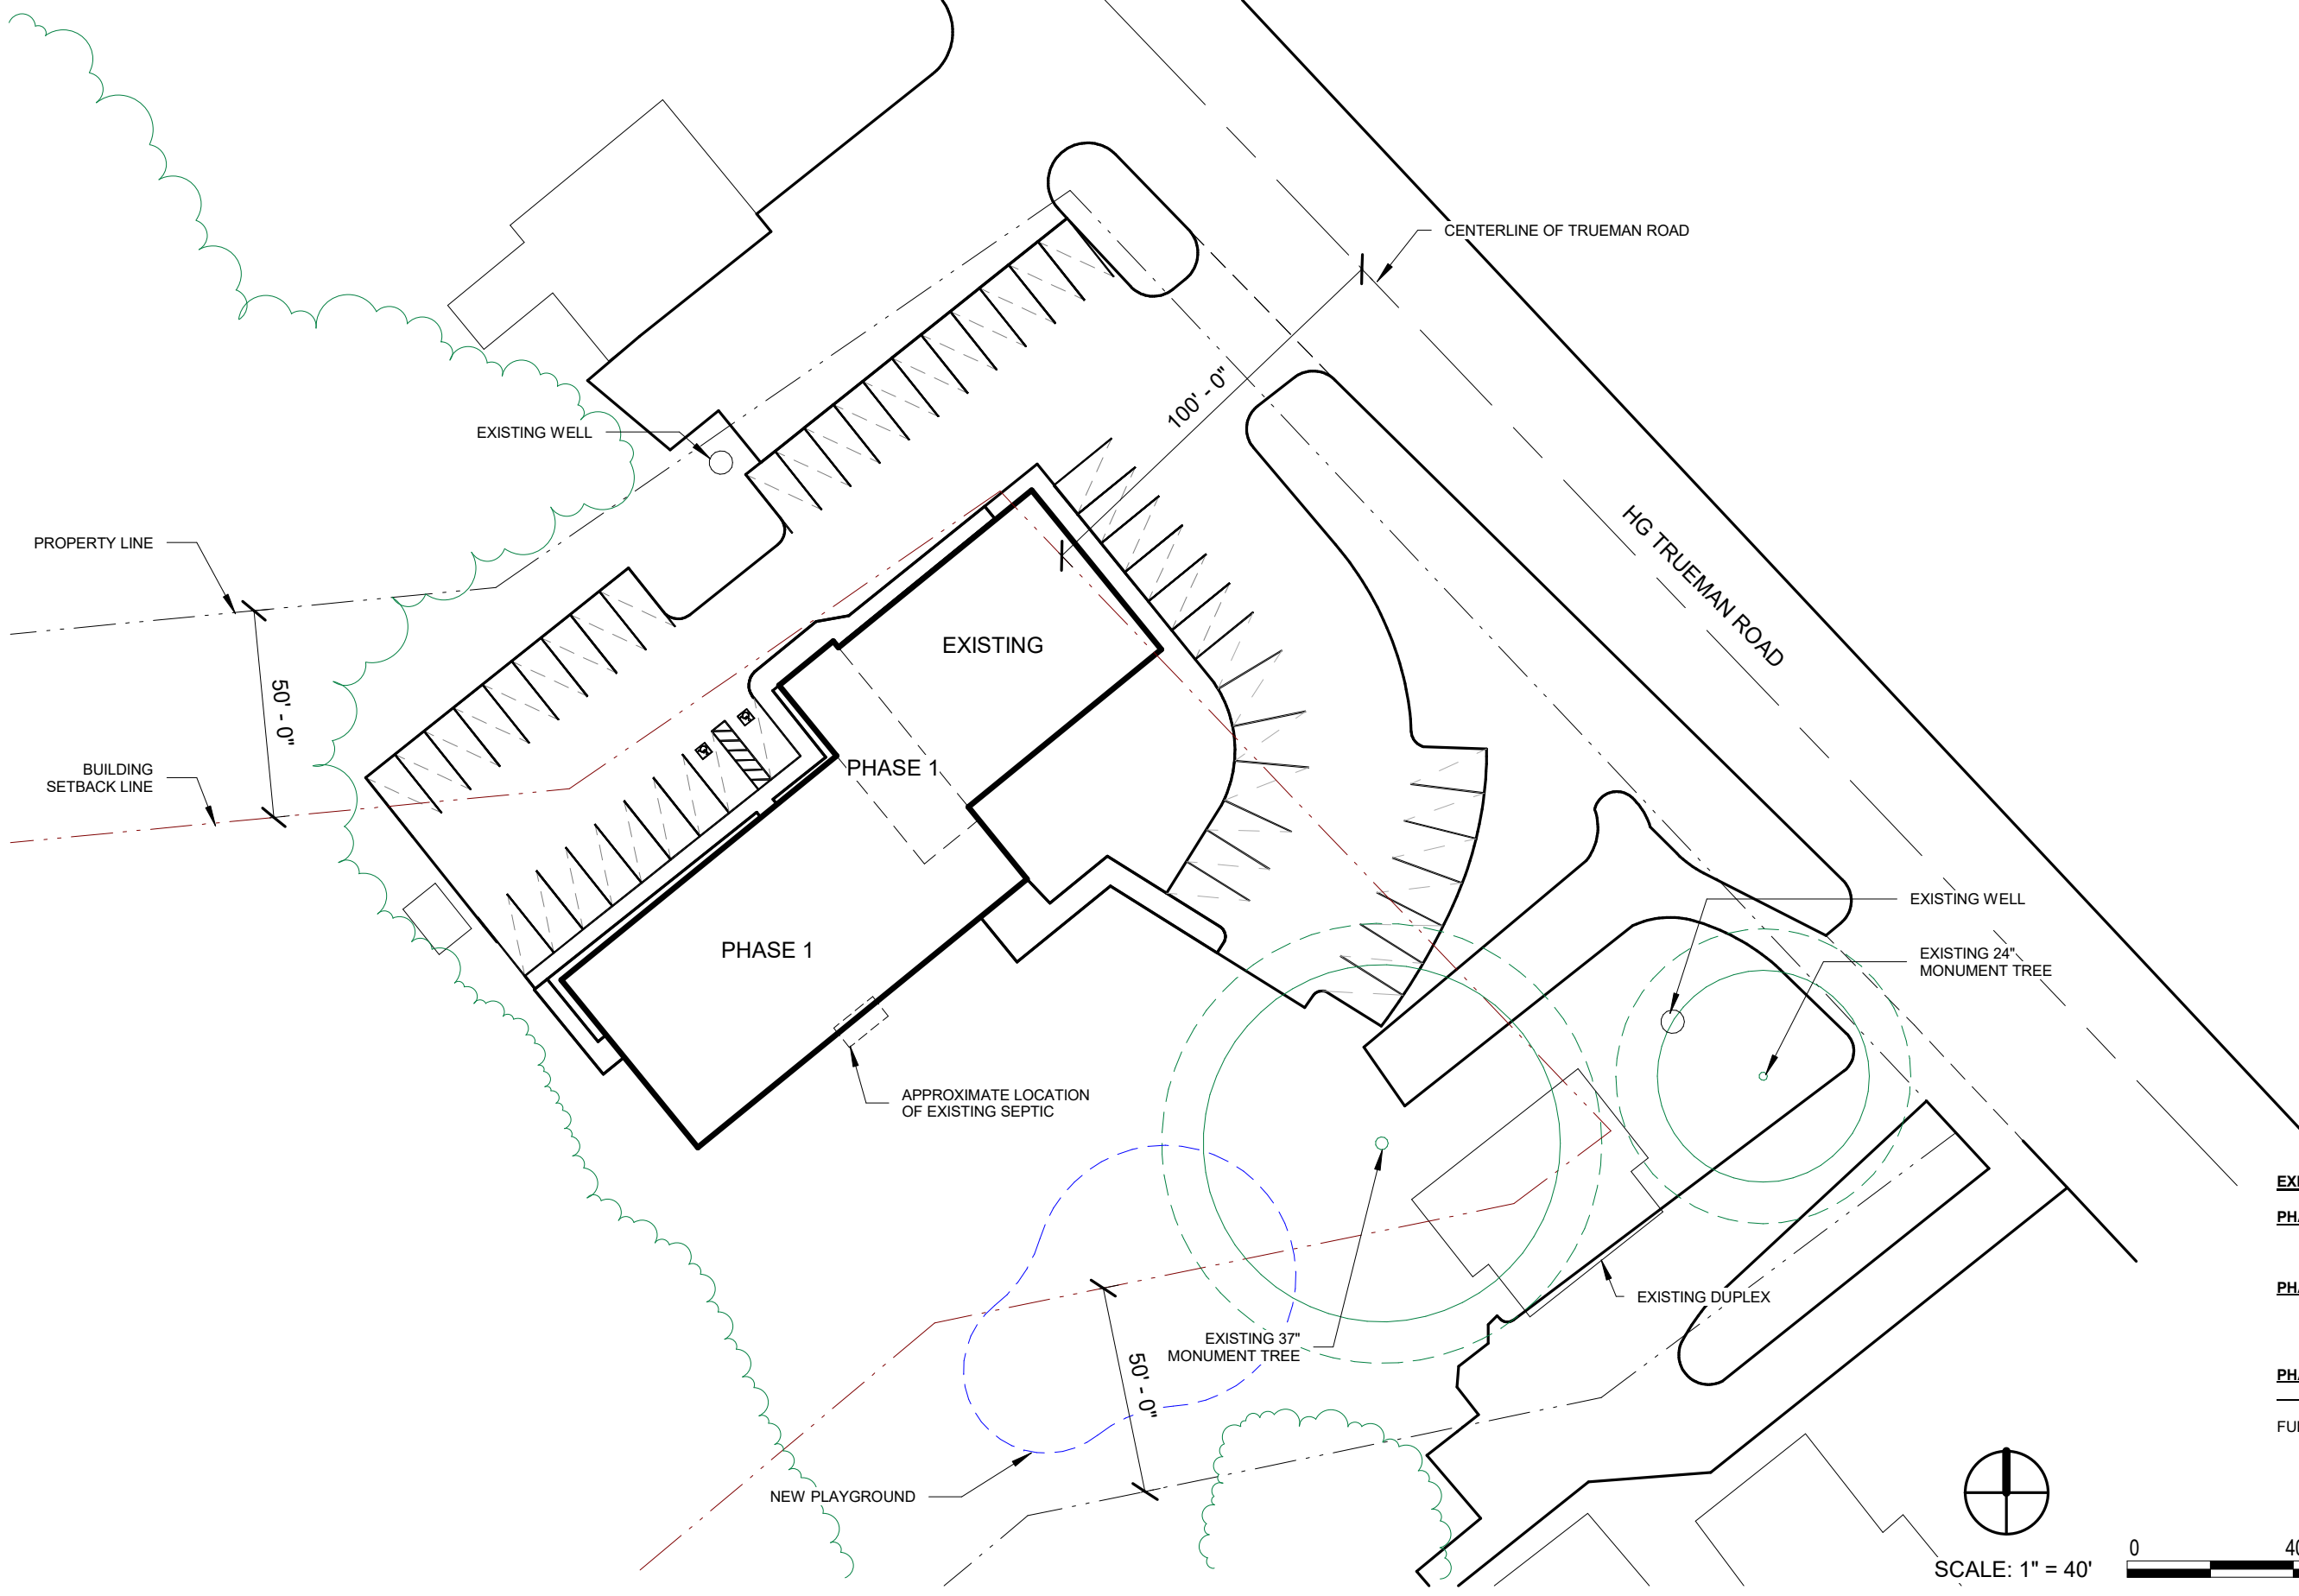




EXISTING	TOTAL SF	5,100 SF
PHASE 1	NEW	4,755 SF
	RENOVATED	1,390 SF
	TOTAL CONSTRUCTION SF	6,145 SF
PHASE 2	NEW - 1ST FLOOR	5,430 SF
	NEW - 2ND FLOOR	4,460 SF
	RENOVATED	1,540 SF
	TOTAL CONSTRUCTION SF	11,430 SF
PHASE 3	NEW	3,640 SF
FULL MASTER PLAN		
	LEVEL 1	14,660 SF
	LEVEL 2	4,460 SF
	TOTAL SF	19,120 SF

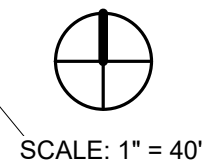

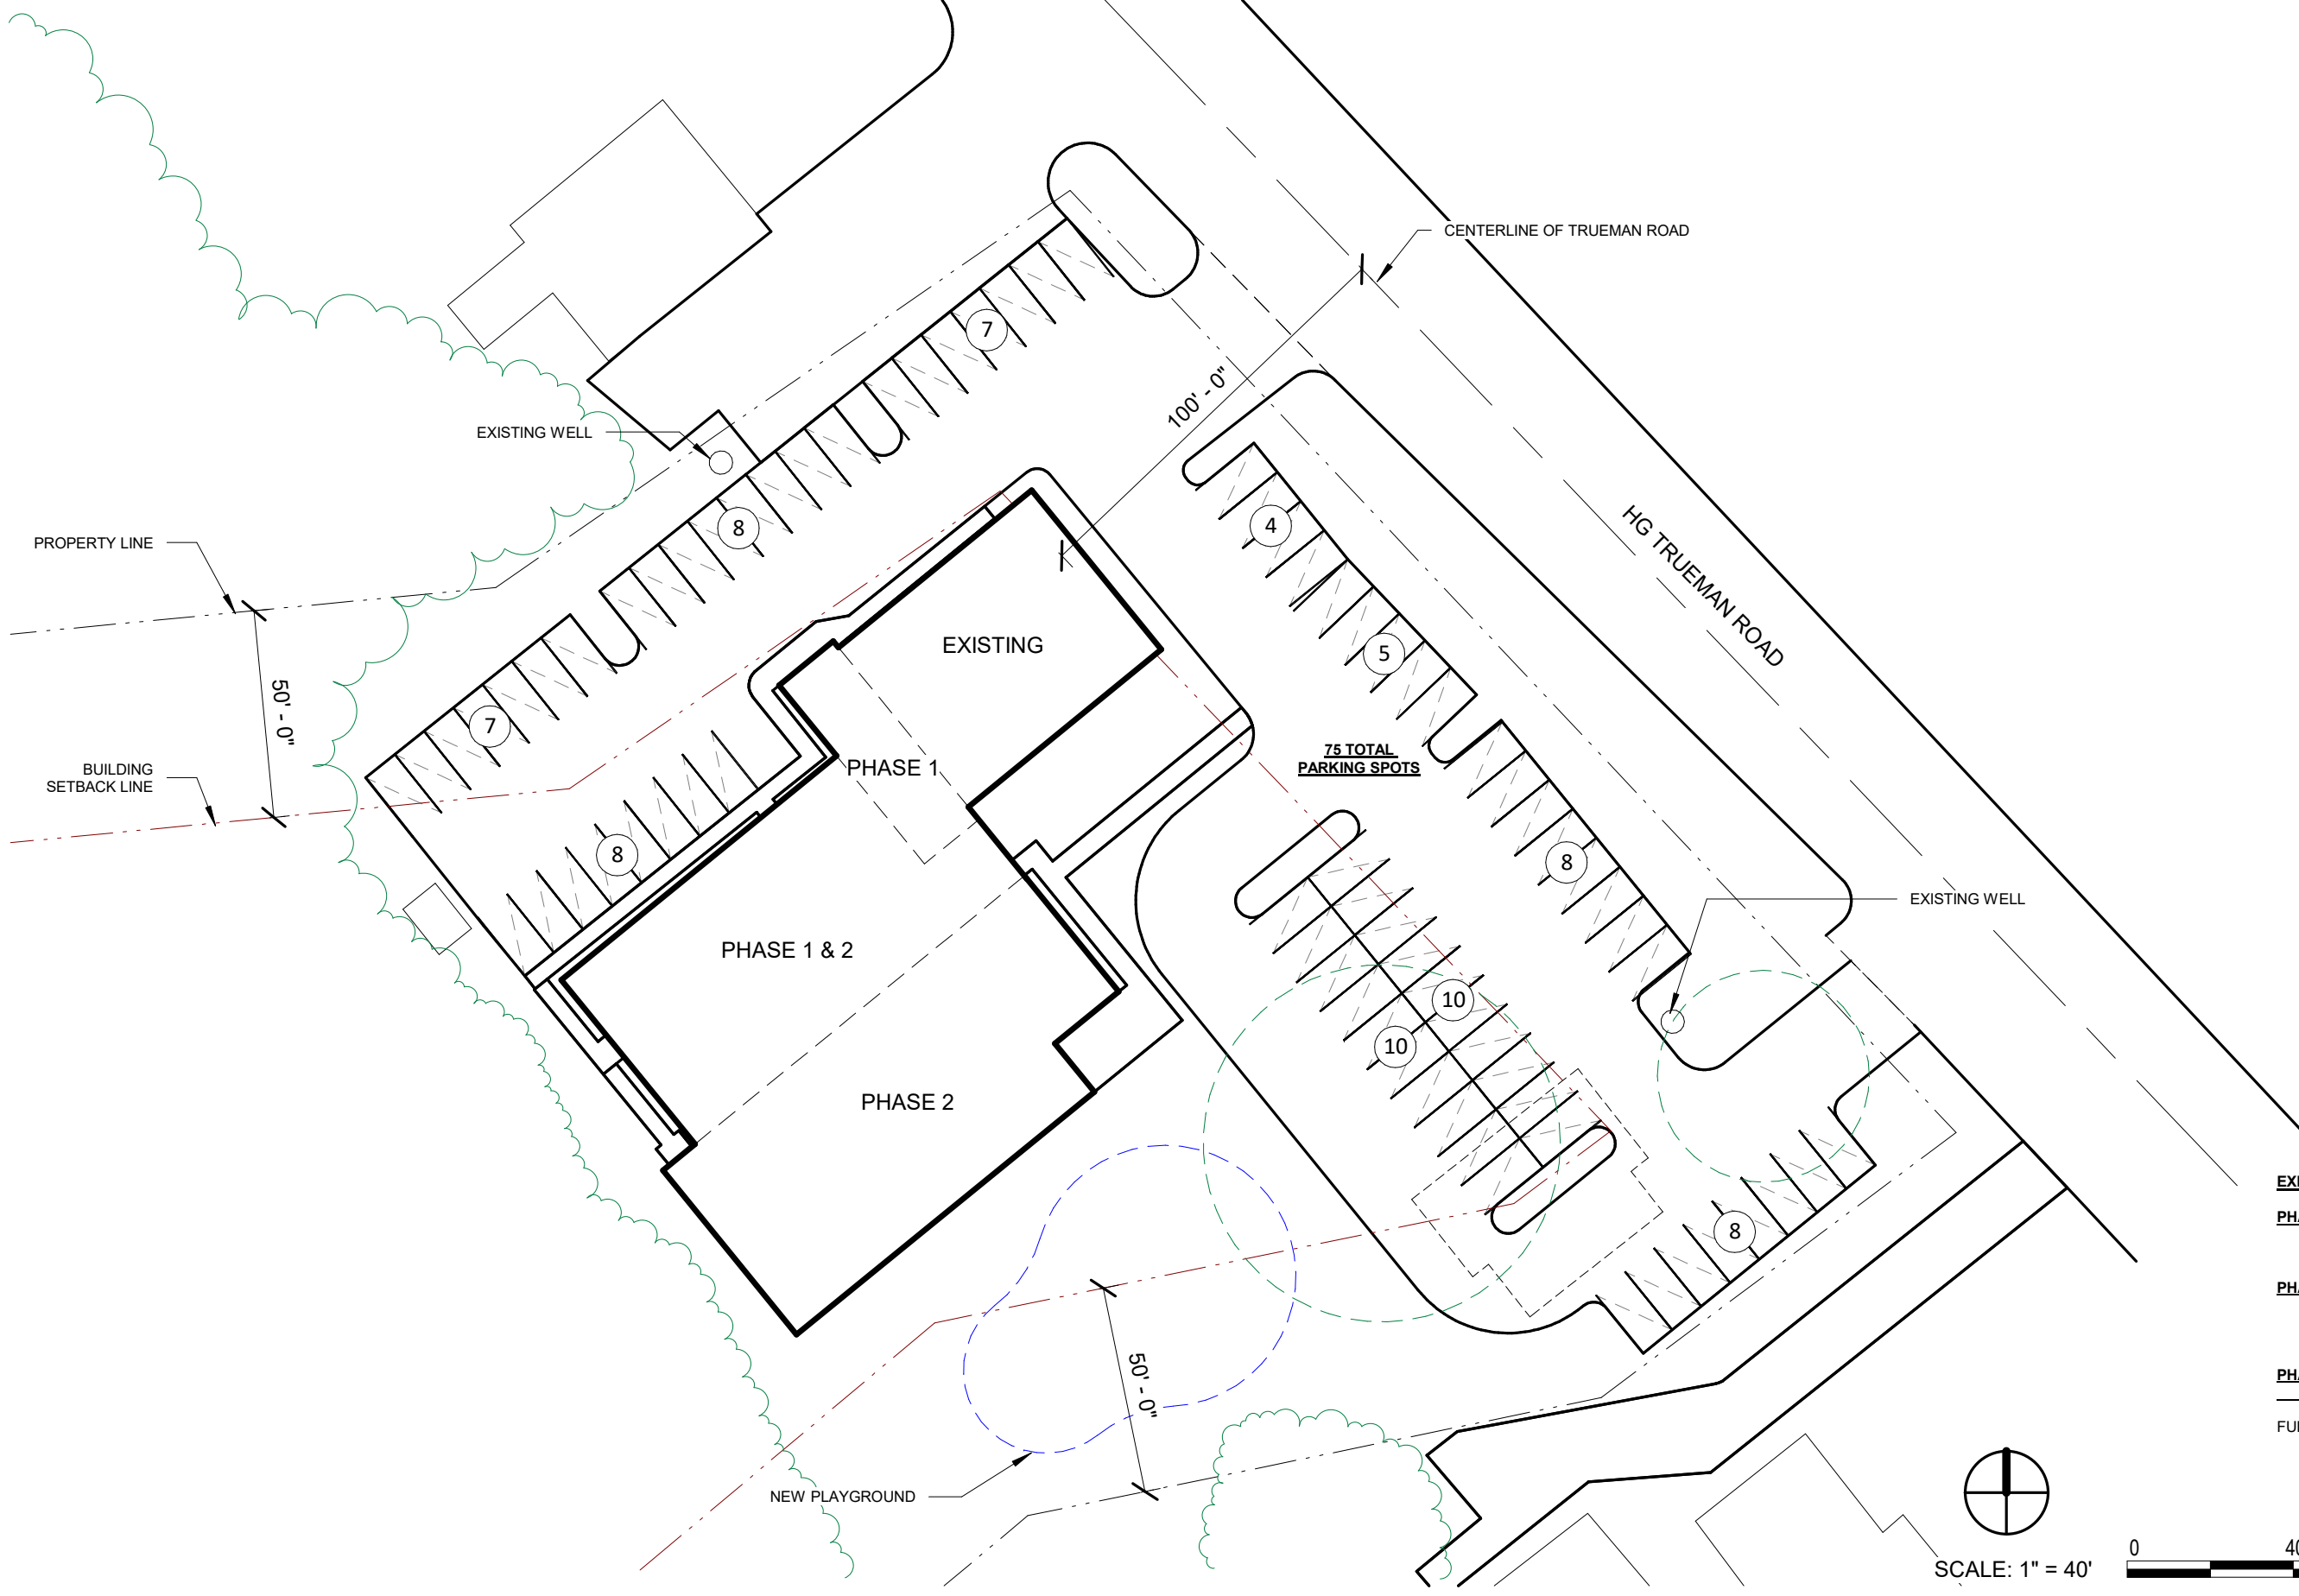


EXISTING	TOTAL SF	5,100 SF
PHASE 1	NEW	4,755 SF
	RENOVATED	1,390 SF
	TOTAL CONSTRUCTION SF	6,145 SF
PHASE 2	NEW - 1ST FLOOR	5,430 SF
	NEW - 2ND FLOOR	4,460 SF
	RENOVATED	1,540 SF
	TOTAL CONSTRUCTION SF	11,430 SF
PHASE 3	NEW	3,640 SF
FULL MASTER PLAN		
	LEVEL 1	14,660 SF
	LEVEL 2	4,460 SF
	TOTAL SF	19,120 SF

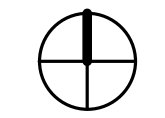


SCALE: 1" = 40'



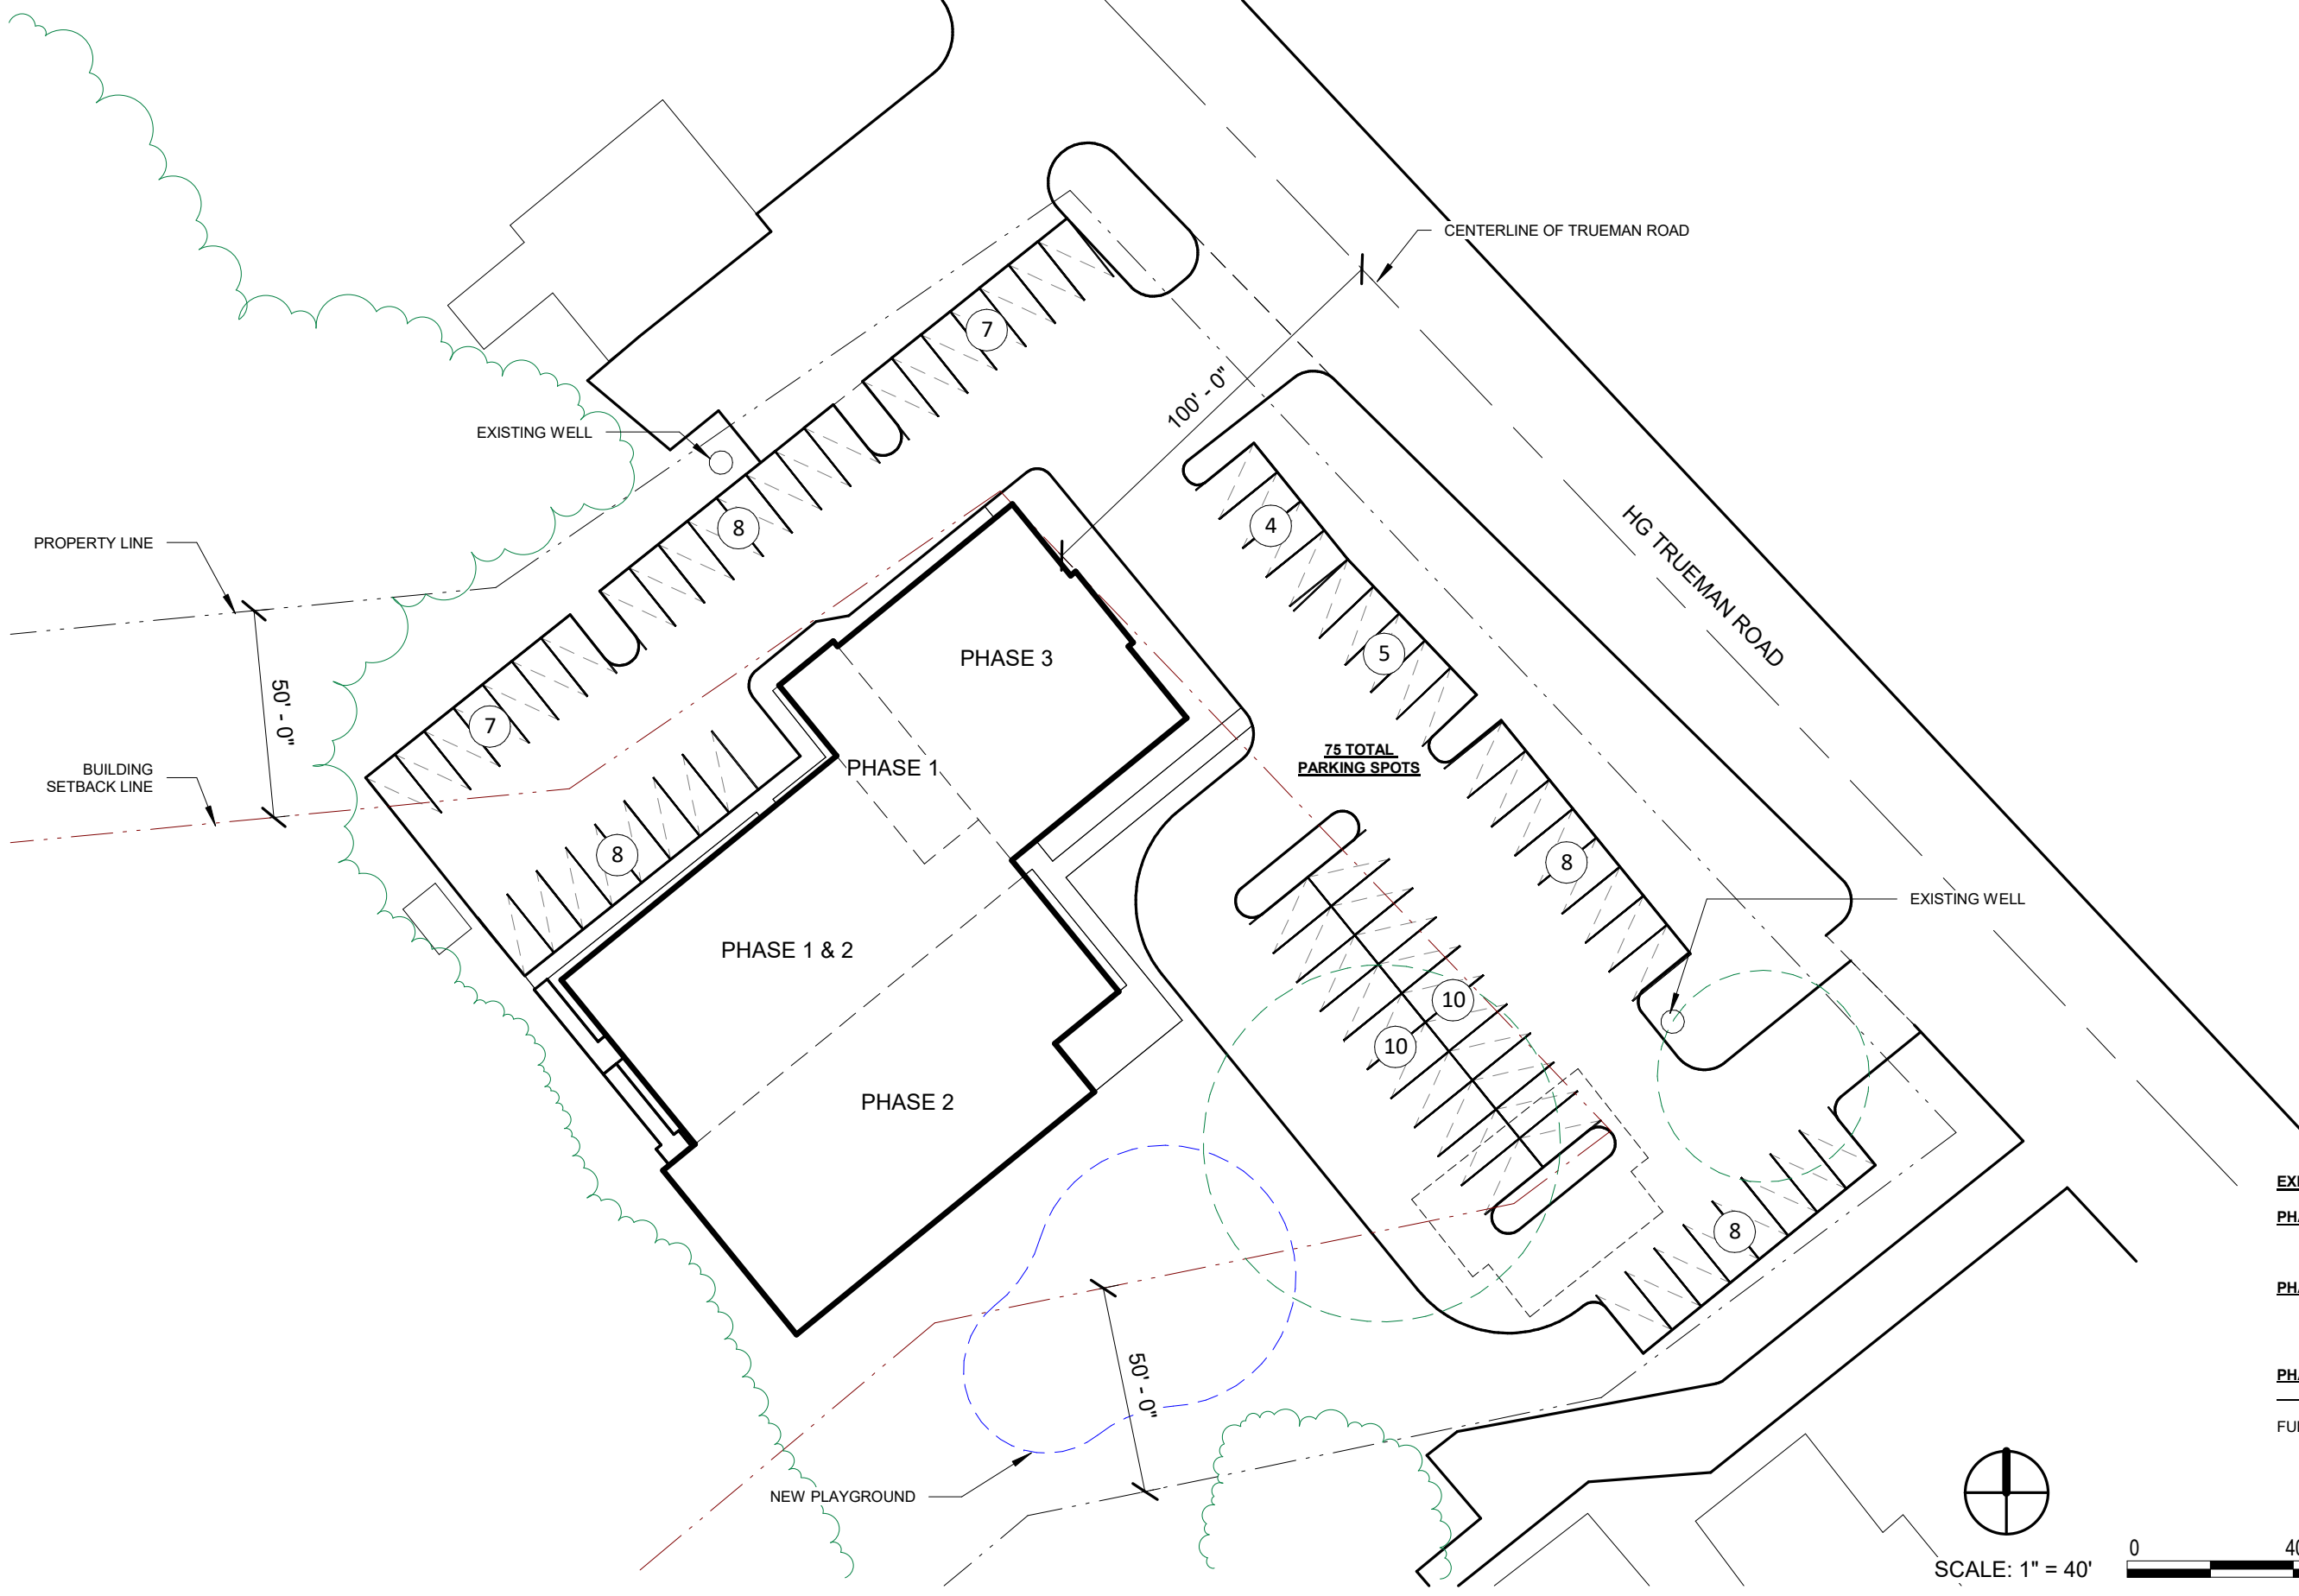


EXISTING	TOTAL SF	5,100 SF
PHASE 1	NEW	4,755 SF
	RENOVATED	1,390 SF
	TOTAL CONSTRUCTION SF	6,145 SF
PHASE 2	NEW - 1ST FLOOR	5,430 SF
	NEW - 2ND FLOOR	4,460 SF
	RENOVATED	1,540 SF
	TOTAL CONSTRUCTION SF	11,430 SF
PHASE 3	NEW	3,640 SF
FULL MASTER PLAN		
	LEVEL 1	14,660 SF
	LEVEL 2	4,460 SF
	TOTAL SF	19,120 SF

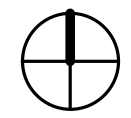


SCALE: 1" = 40'



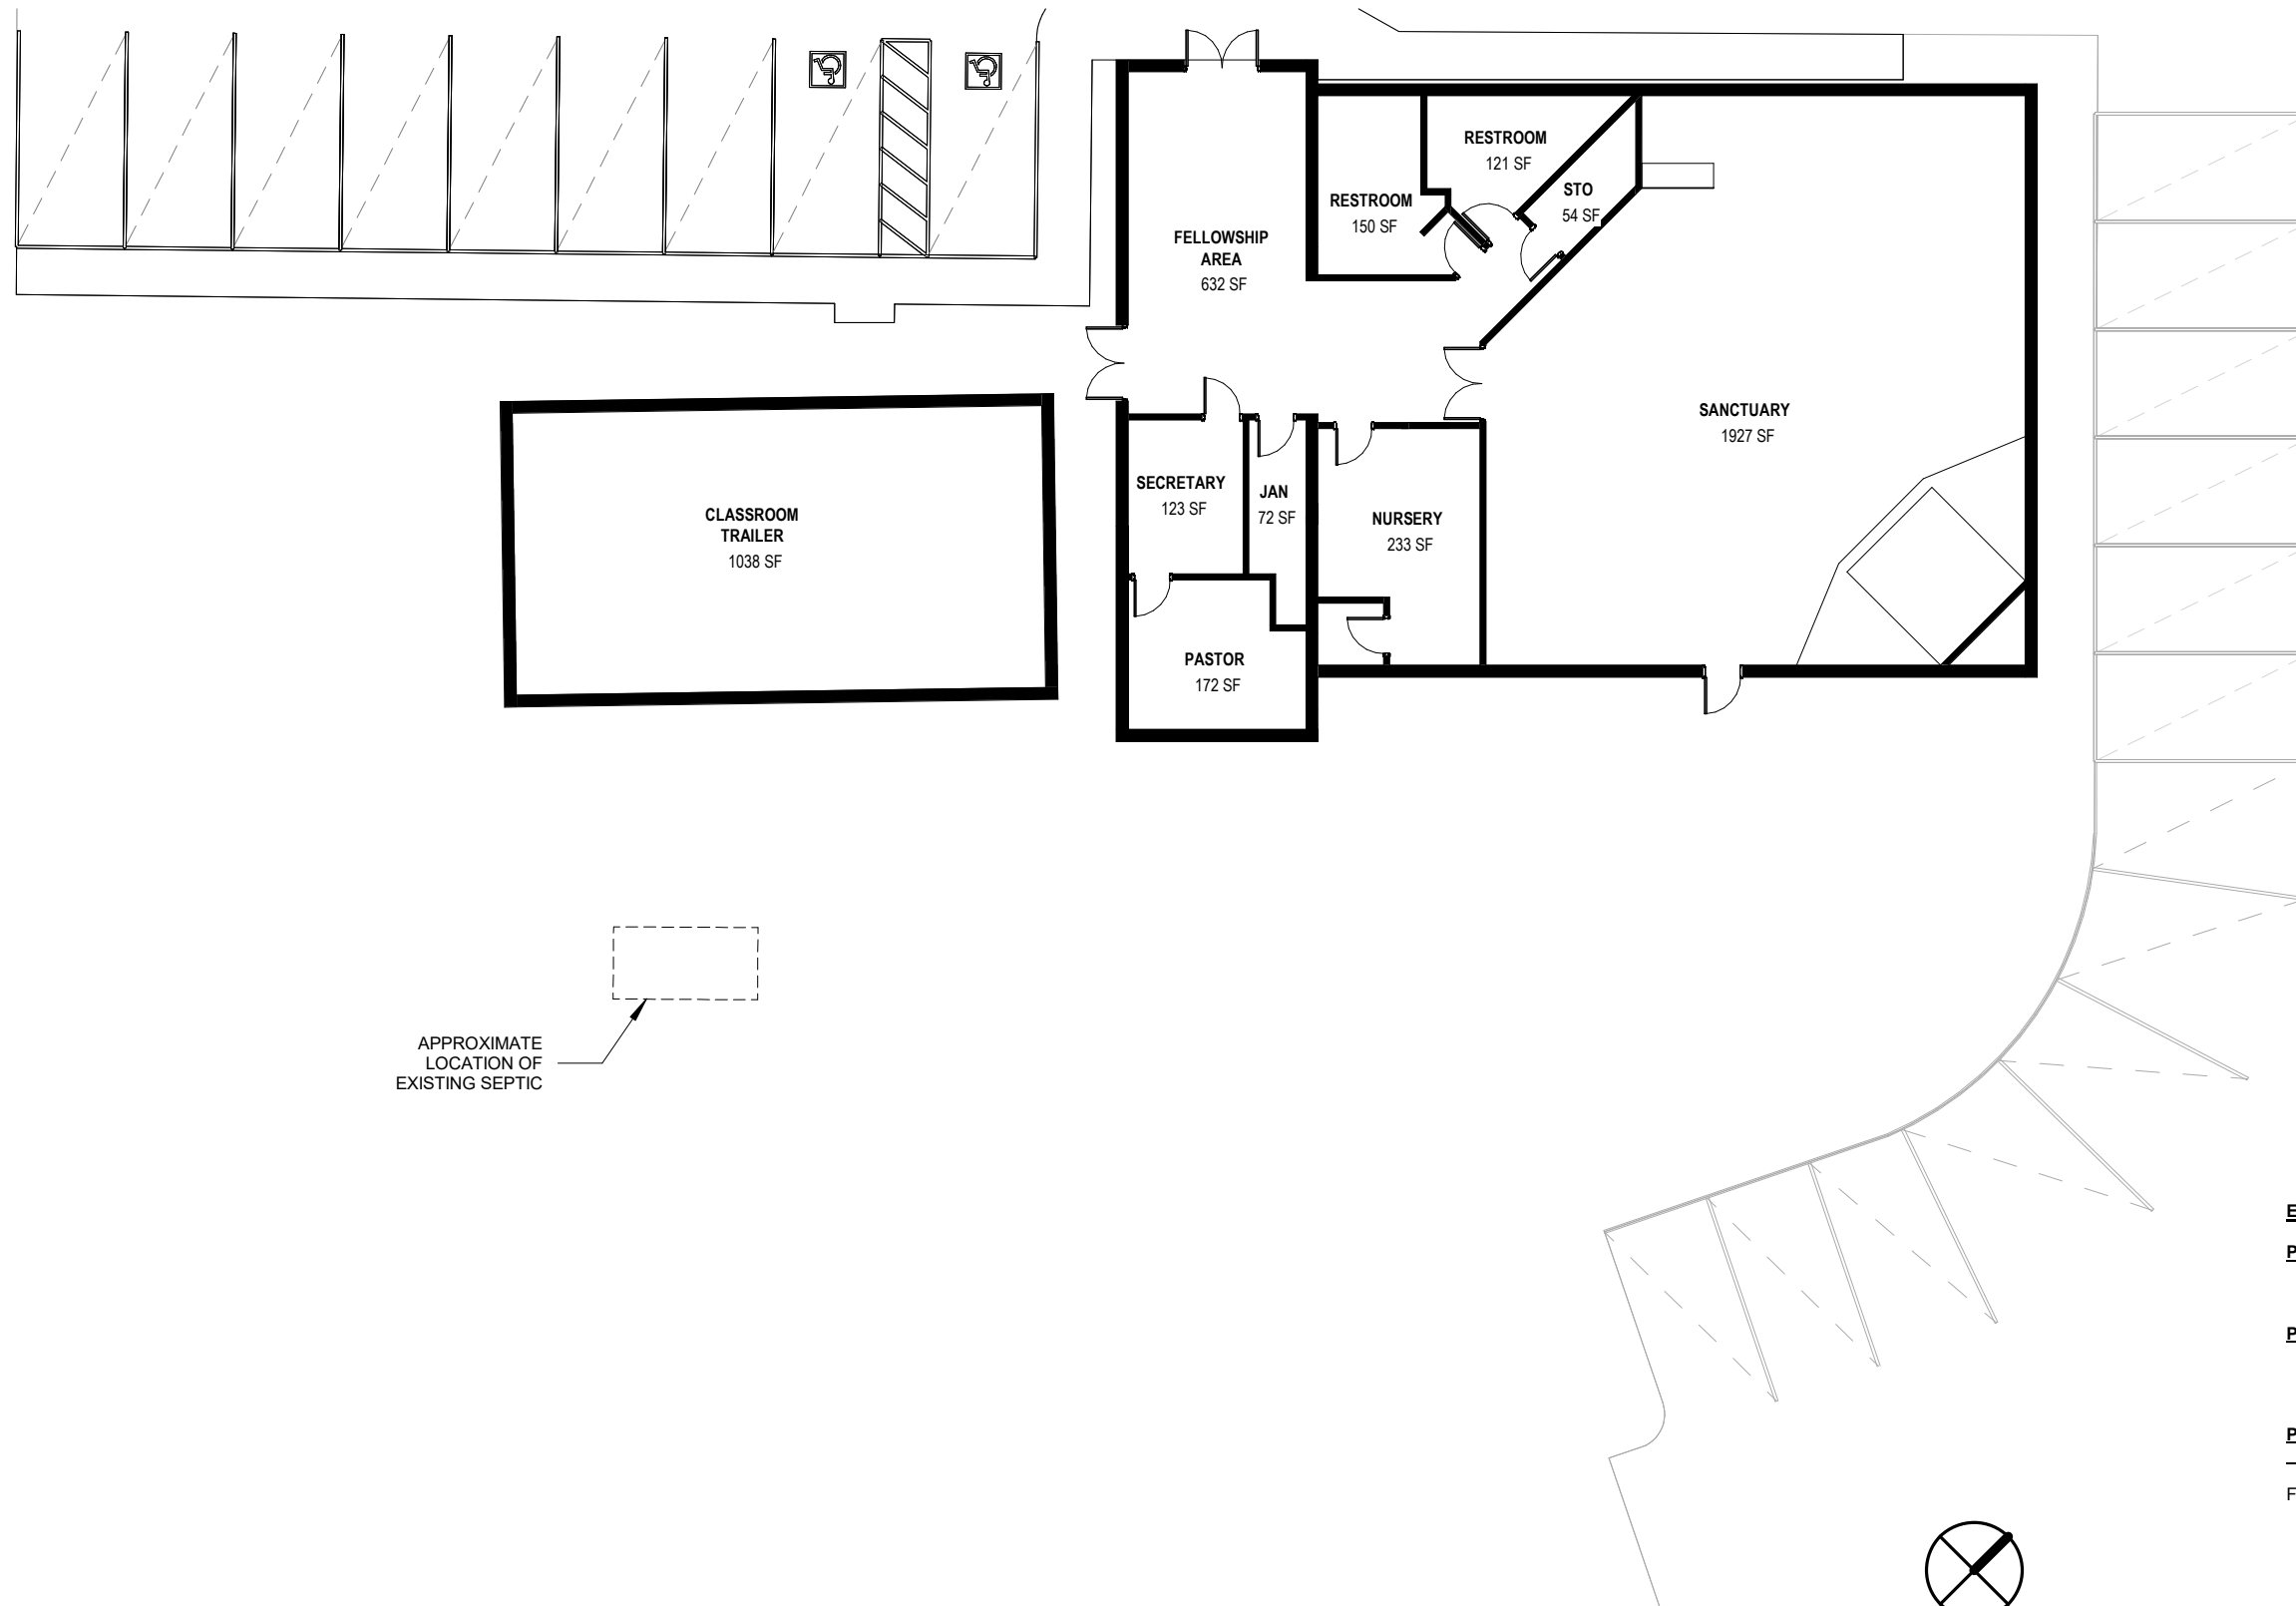


APPROXIMATE
LOCATION OF
EXISTING SEPTIC


EXISTING	TOTAL SF	5,100 SF
PHASE 1	NEW	4,755 SF
	RENOVATED	1,390 SF
	TOTAL CONSTRUCTION SF	6,145 SF
PHASE 2	NEW - 1ST FLOOR	5,430 SF
	NEW - 2ND FLOOR	4,460 SF
	RENOVATED	1,540 SF
	TOTAL CONSTRUCTION SF	11,430 SF
PHASE 3	NEW	3,640 SF
<hr/>		
FULL MASTER PLAN		
	LEVEL 1	14,660 SF
	LEVEL 2	4,460 SF
	TOTAL SF	19,120 SF

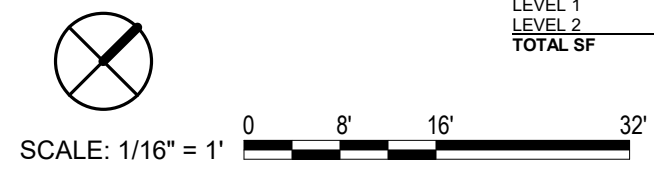




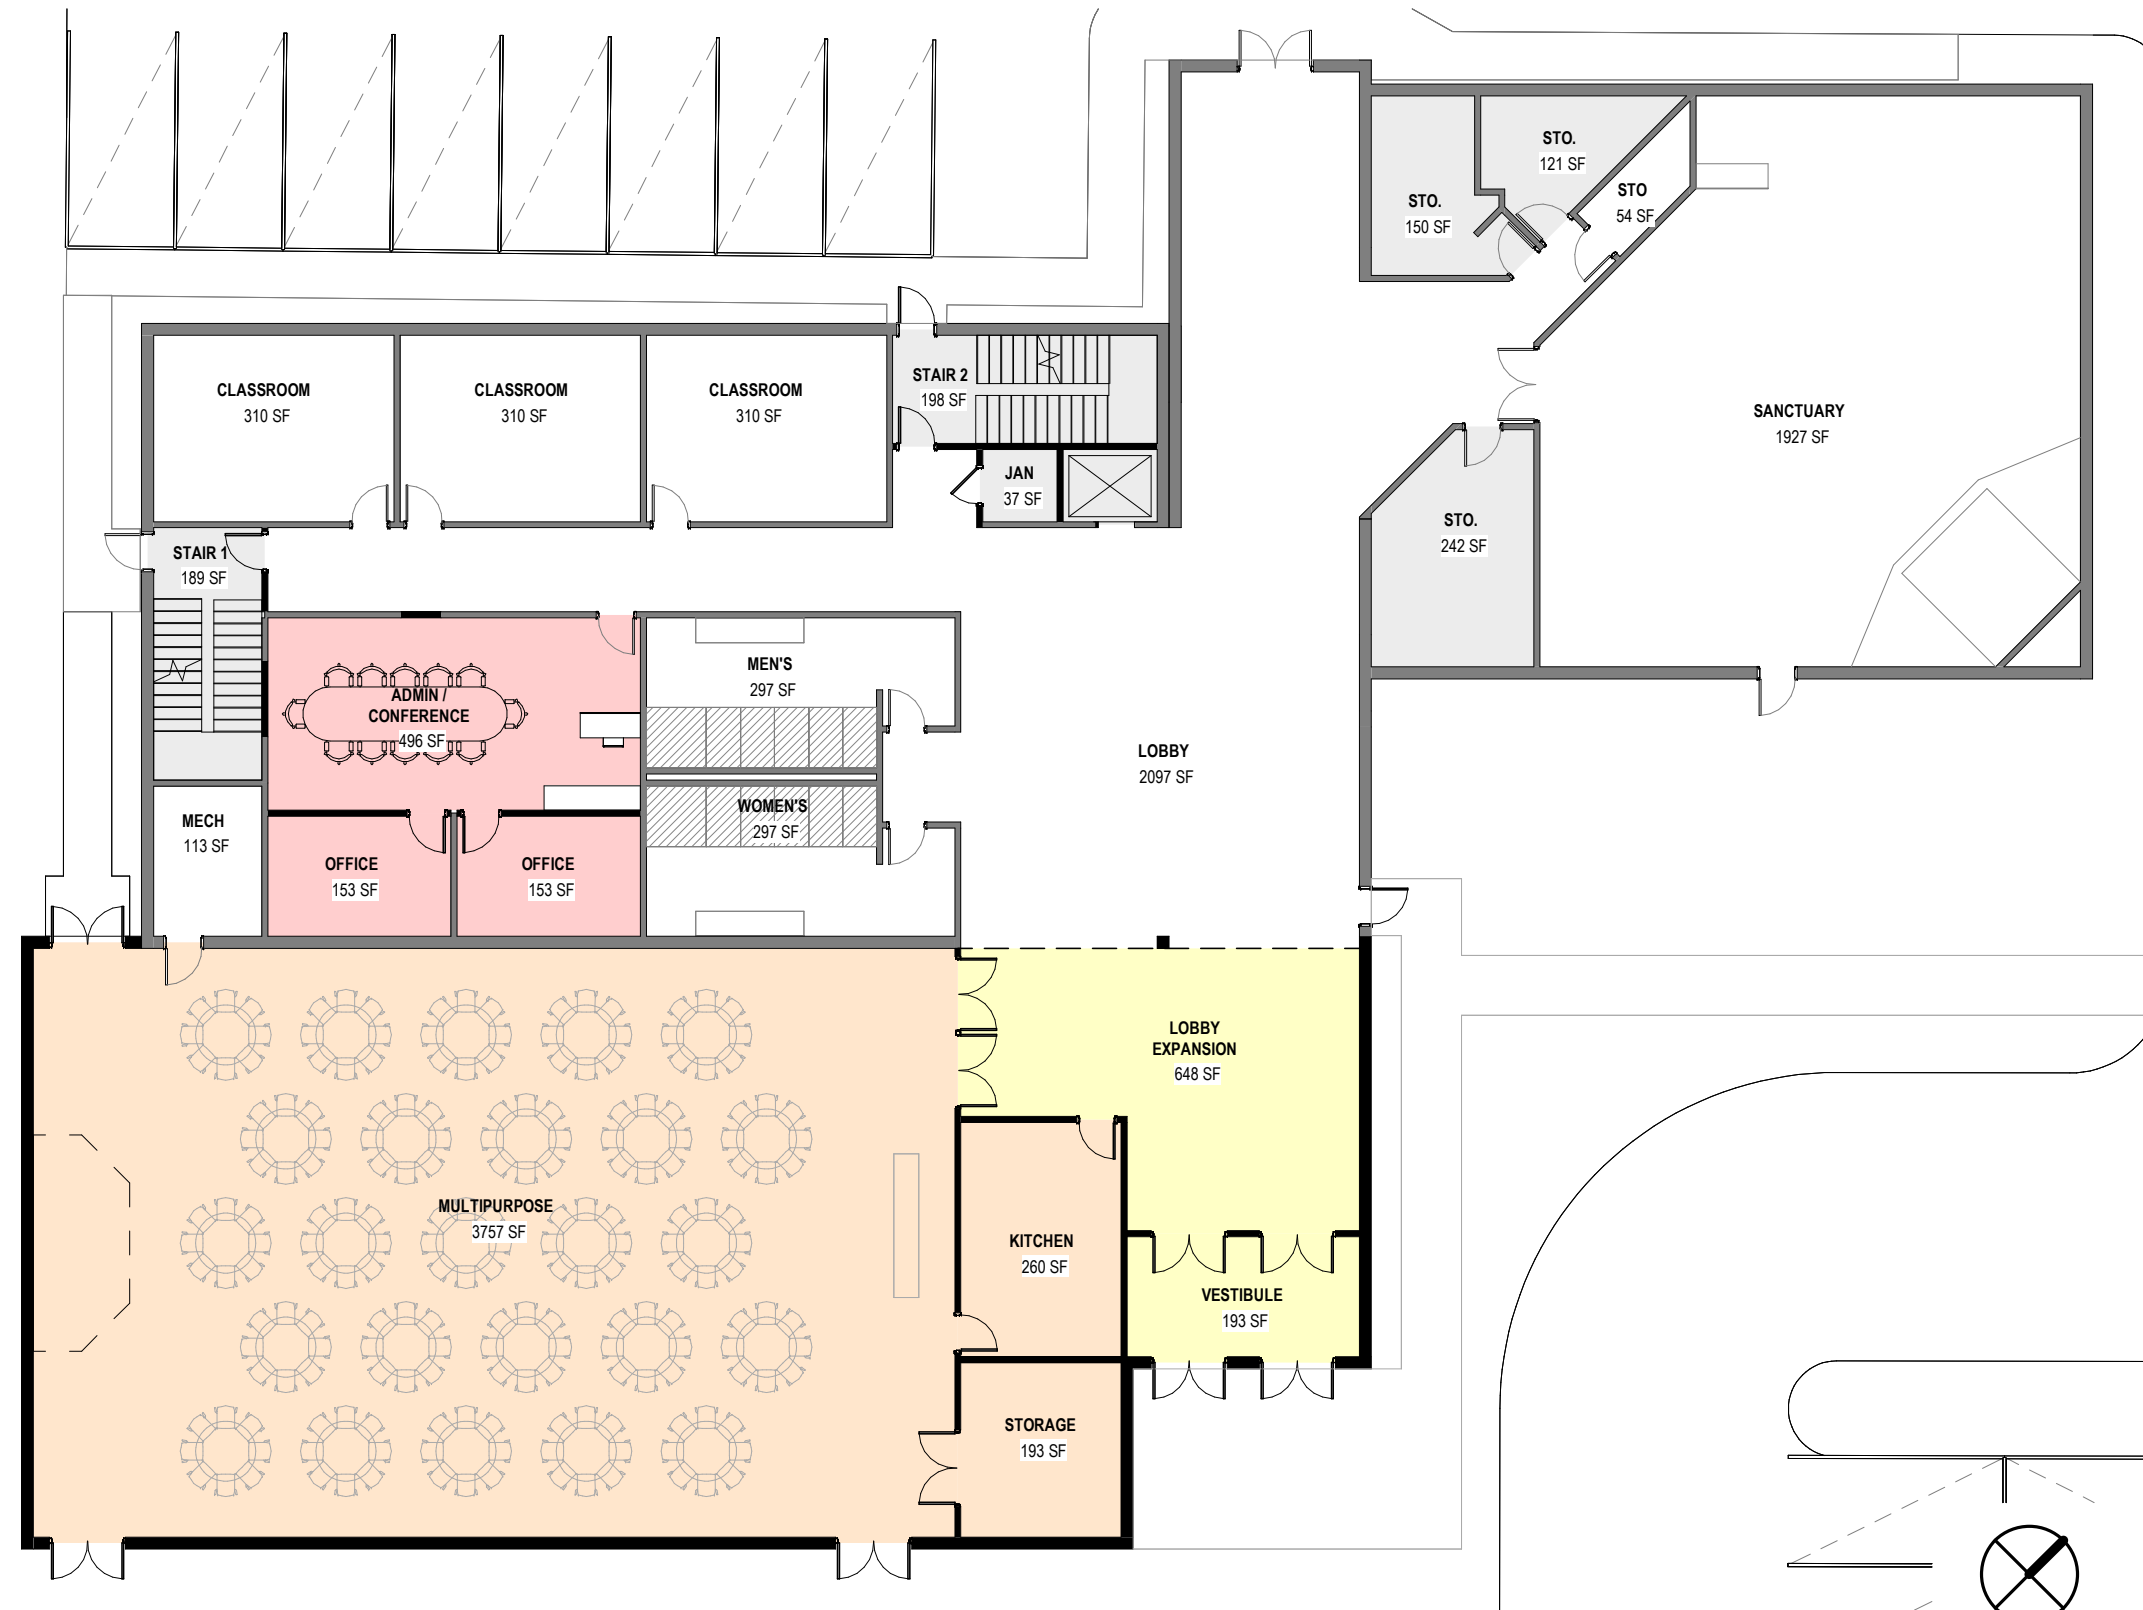

PROGRAM

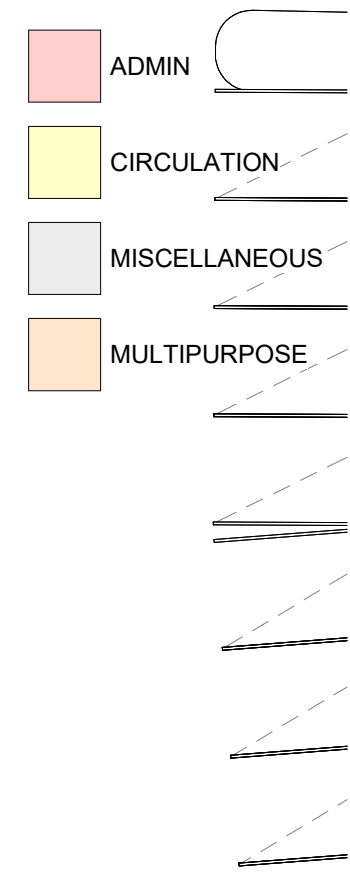


EXISTING	TOTAL SF	5,100 SF
PHASE 1	NEW	4,755 SF
	RENOVATED	1,390 SF
TOTAL CONSTRUCTION SF		6,145 SF
PHASE 2	NEW - 1ST FLOOR	5,430 SF
	NEW - 2ND FLOOR	4,460 SF
RENOVATED		1,540 SF
TOTAL CONSTRUCTION SF		11,430 SF
PHASE 3	NEW	3,640 SF
FULL MASTER PLAN		
LEVEL 1		14,660 SF
LEVEL 2		4,460 SF
TOTAL SF		19,120 SF

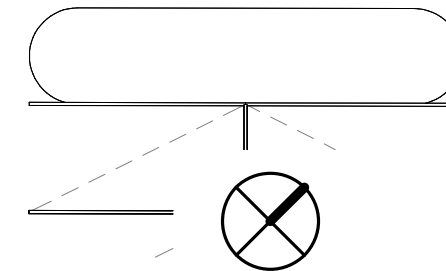


SCALE: 1/16" = 1'





PROGRAM

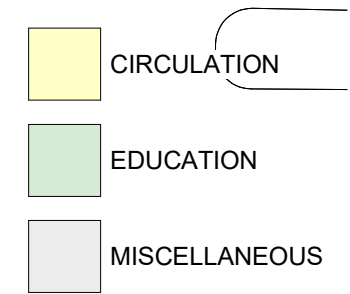

EXISTING	TOTAL SF	5,100 SF
PHASE 1	NEW	4,755 SF
	RENOVATED	1,390 SF
	TOTAL CONSTRUCTION SF	6,145 SF
PHASE 2	NEW - 1ST FLOOR	5,430 SF
	NEW - 2ND FLOOR	4,460 SF
	RENOVATED	1,540 SF
	TOTAL CONSTRUCTION SF	11,430 SF
PHASE 3	NEW	3,640 SF
FULL MASTER PLAN		
	LEVEL 1	14,660 SF
	LEVEL 2	4,460 SF
	TOTAL SF	19,120 SF

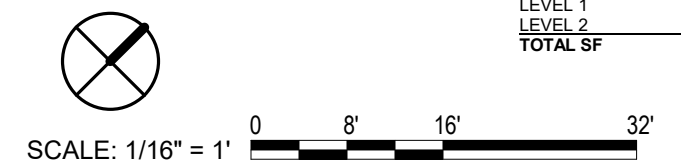


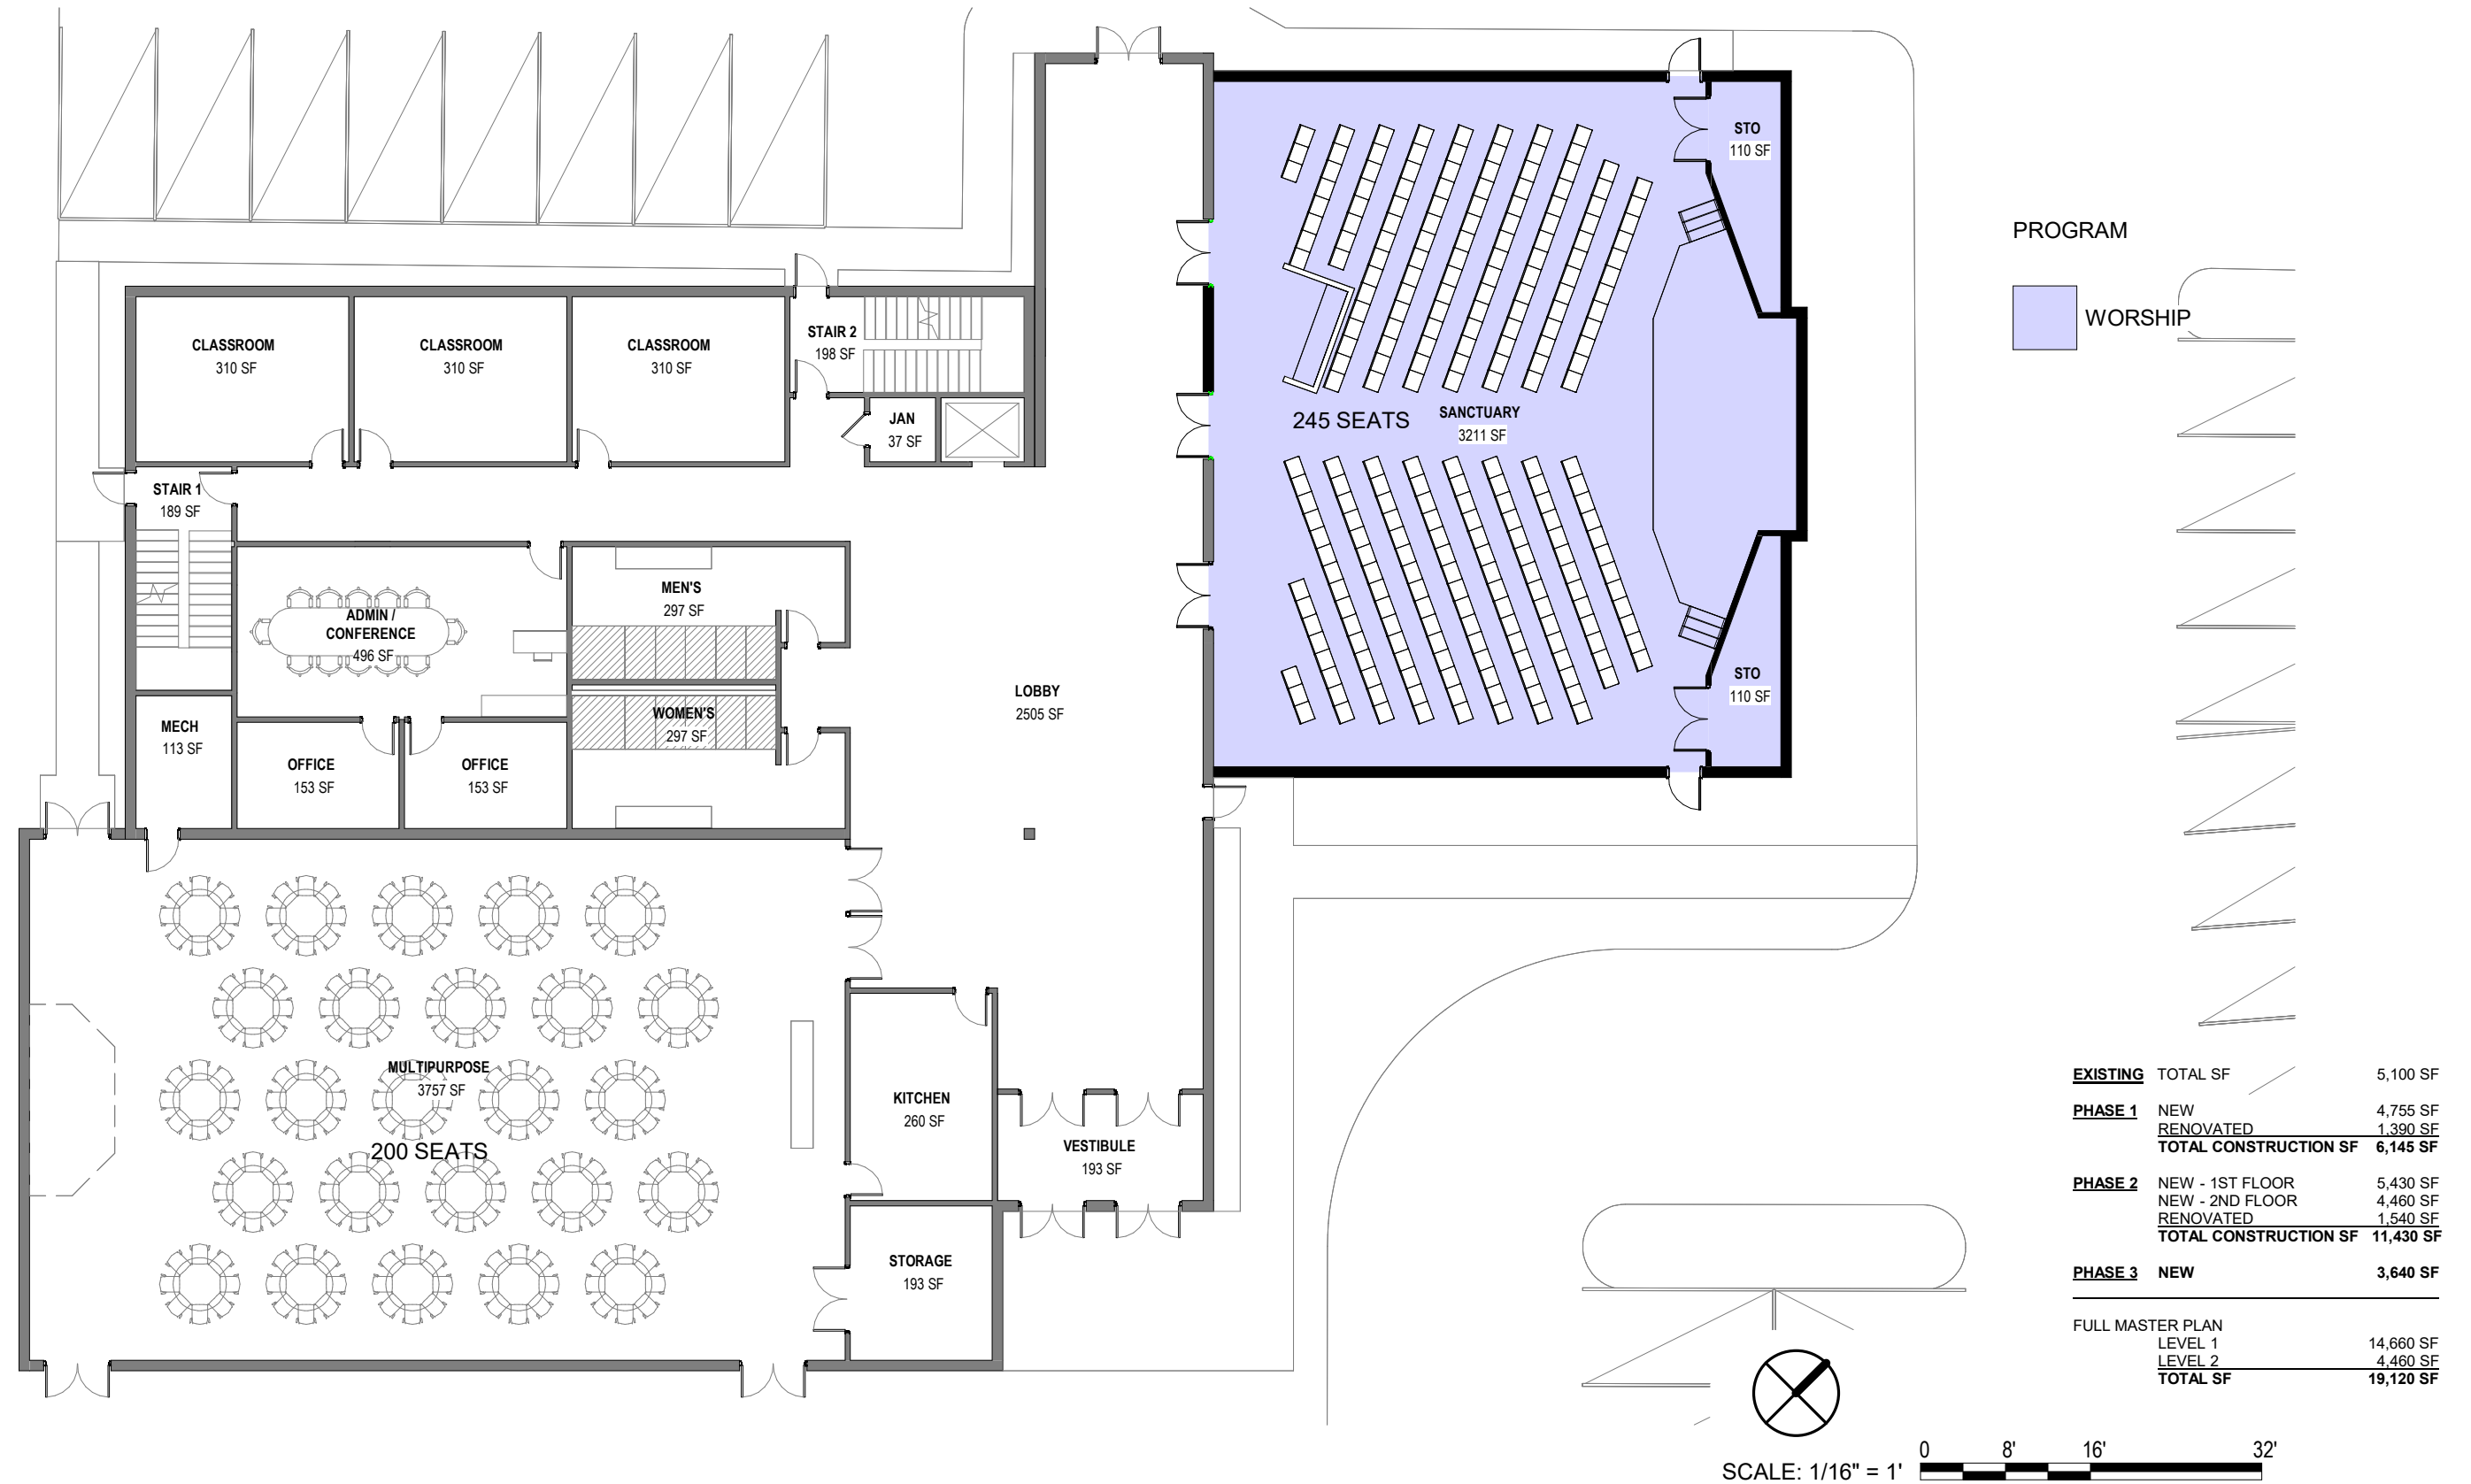

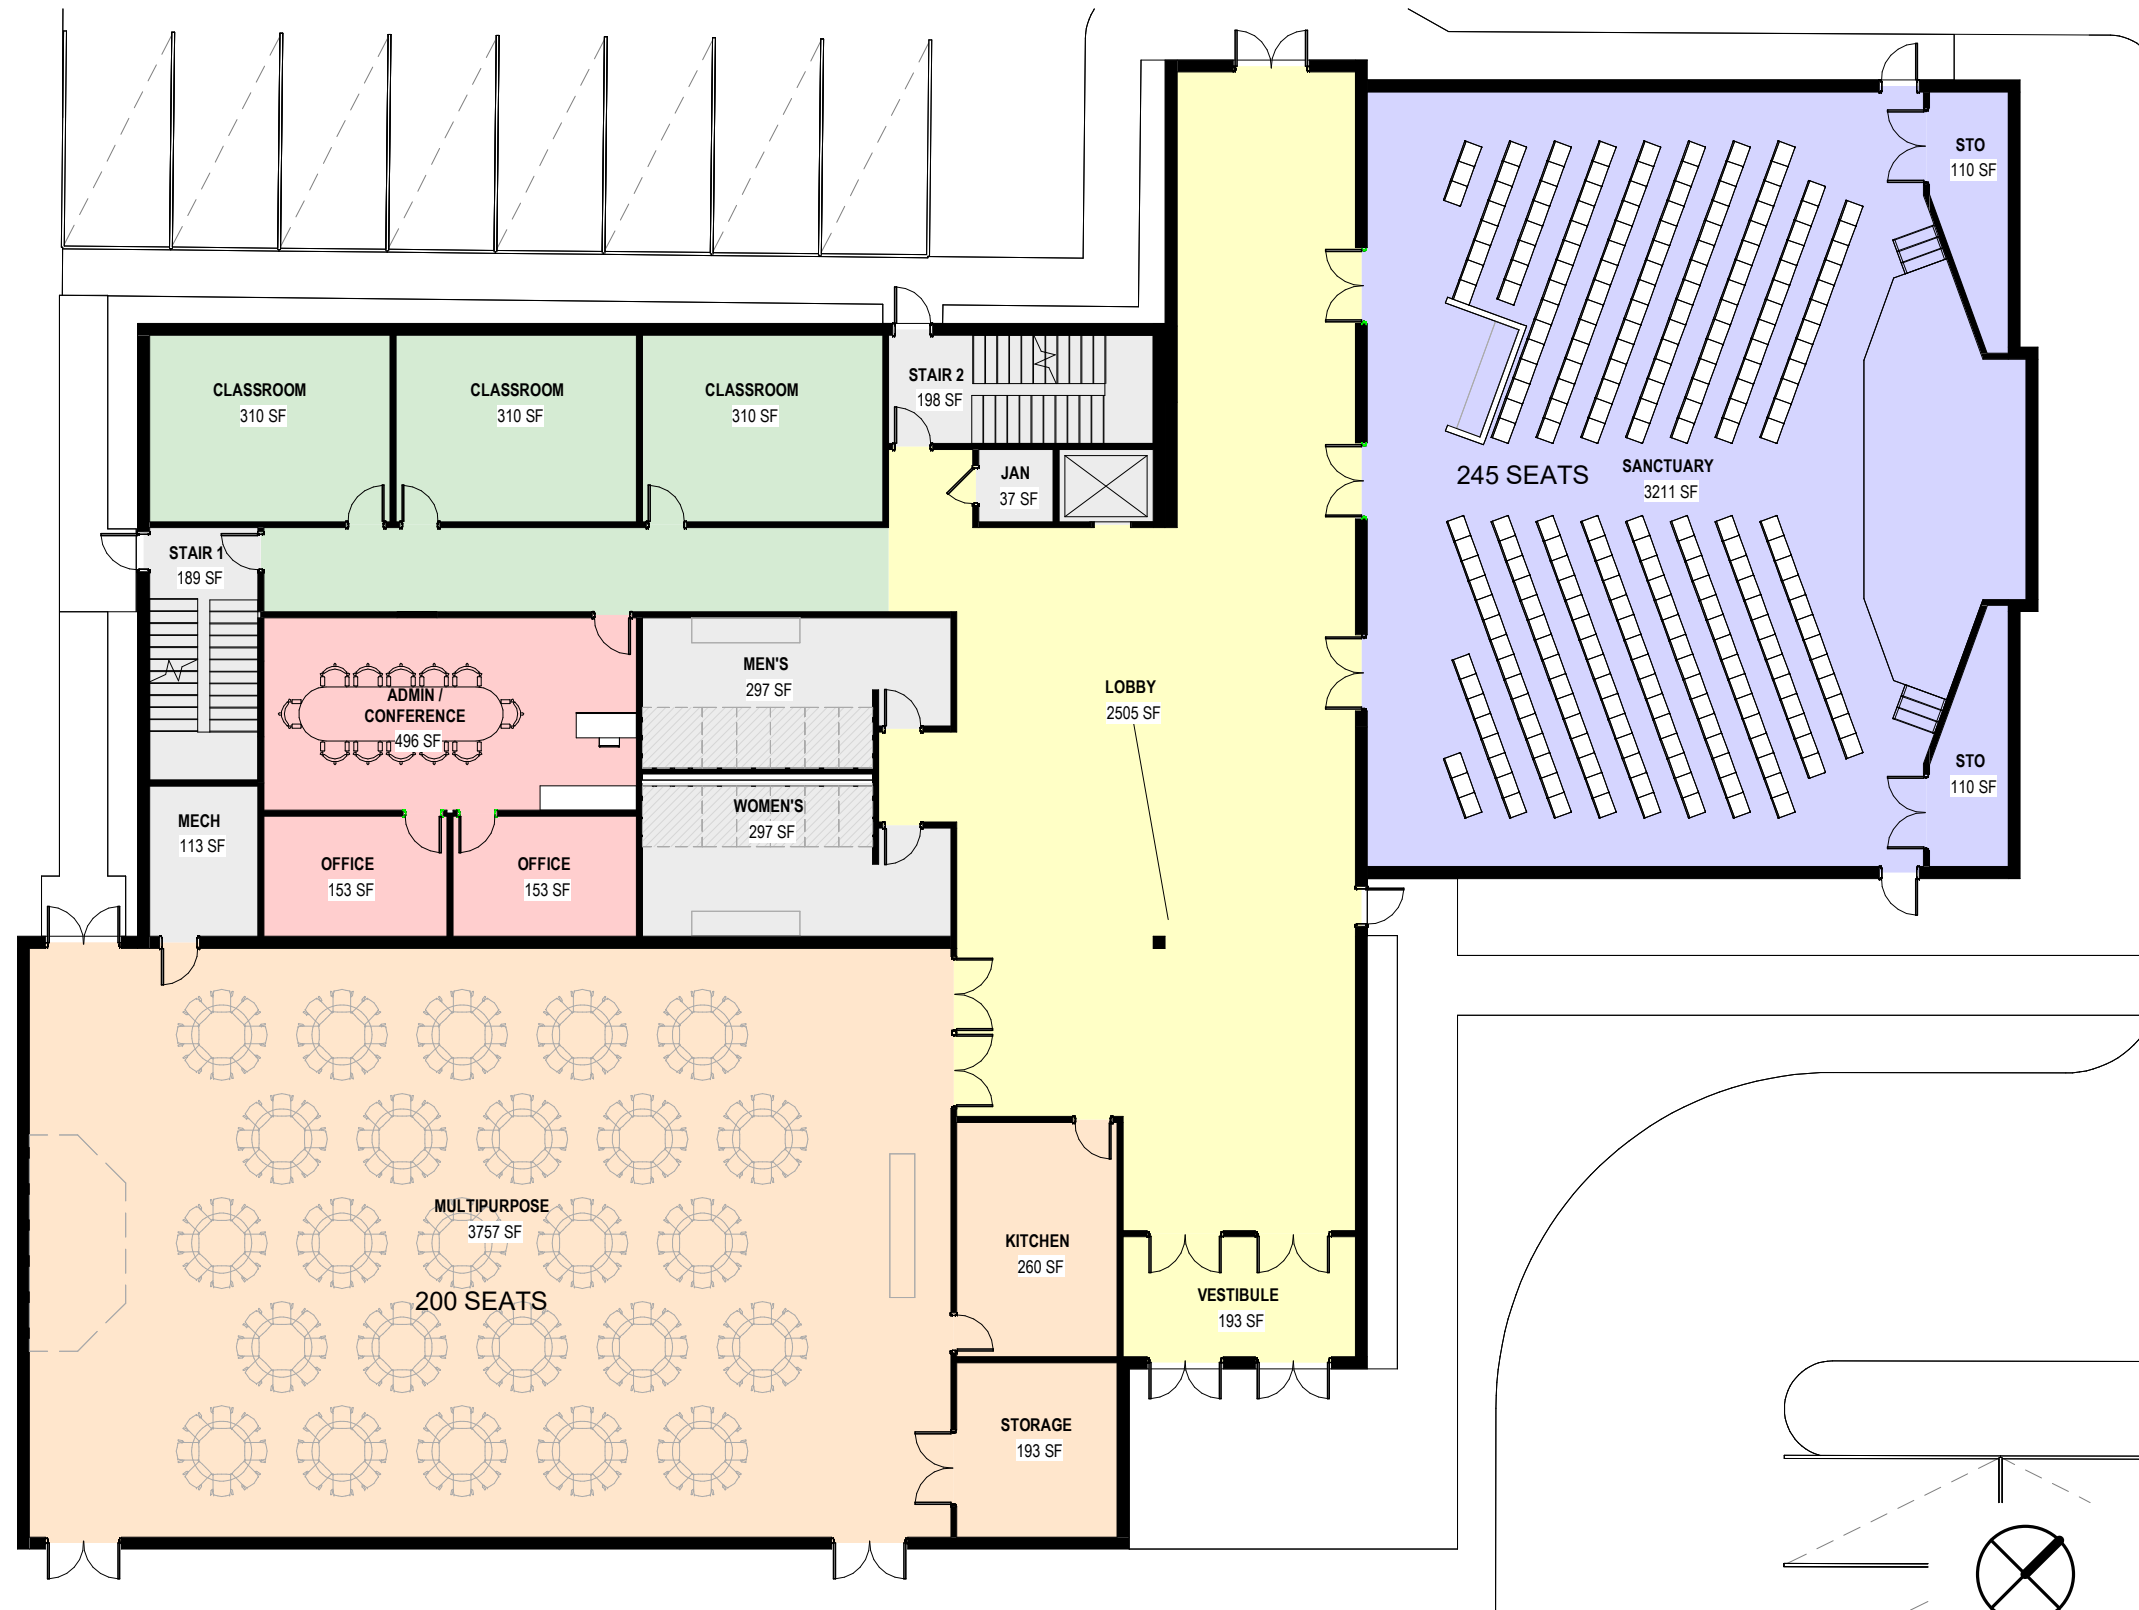



PROGRAM

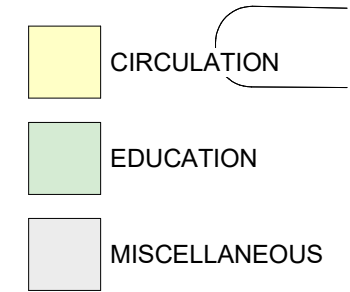

EXISTING	TOTAL SF	5,100 SF
PHASE 1	NEW	4,755 SF
	RENOVATED	1,390 SF
	TOTAL CONSTRUCTION SF	6,145 SF
PHASE 2	NEW - 1ST FLOOR	5,430 SF
	NEW - 2ND FLOOR	4,460 SF
	RENOVATED	1,540 SF
	TOTAL CONSTRUCTION SF	11,430 SF
PHASE 3	NEW	3,640 SF
FULL MASTER PLAN		
	LEVEL 1	14,660 SF
	LEVEL 2	4,460 SF
	TOTAL SF	19,120 SF

